
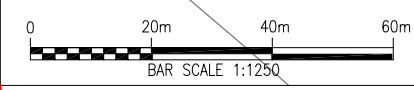
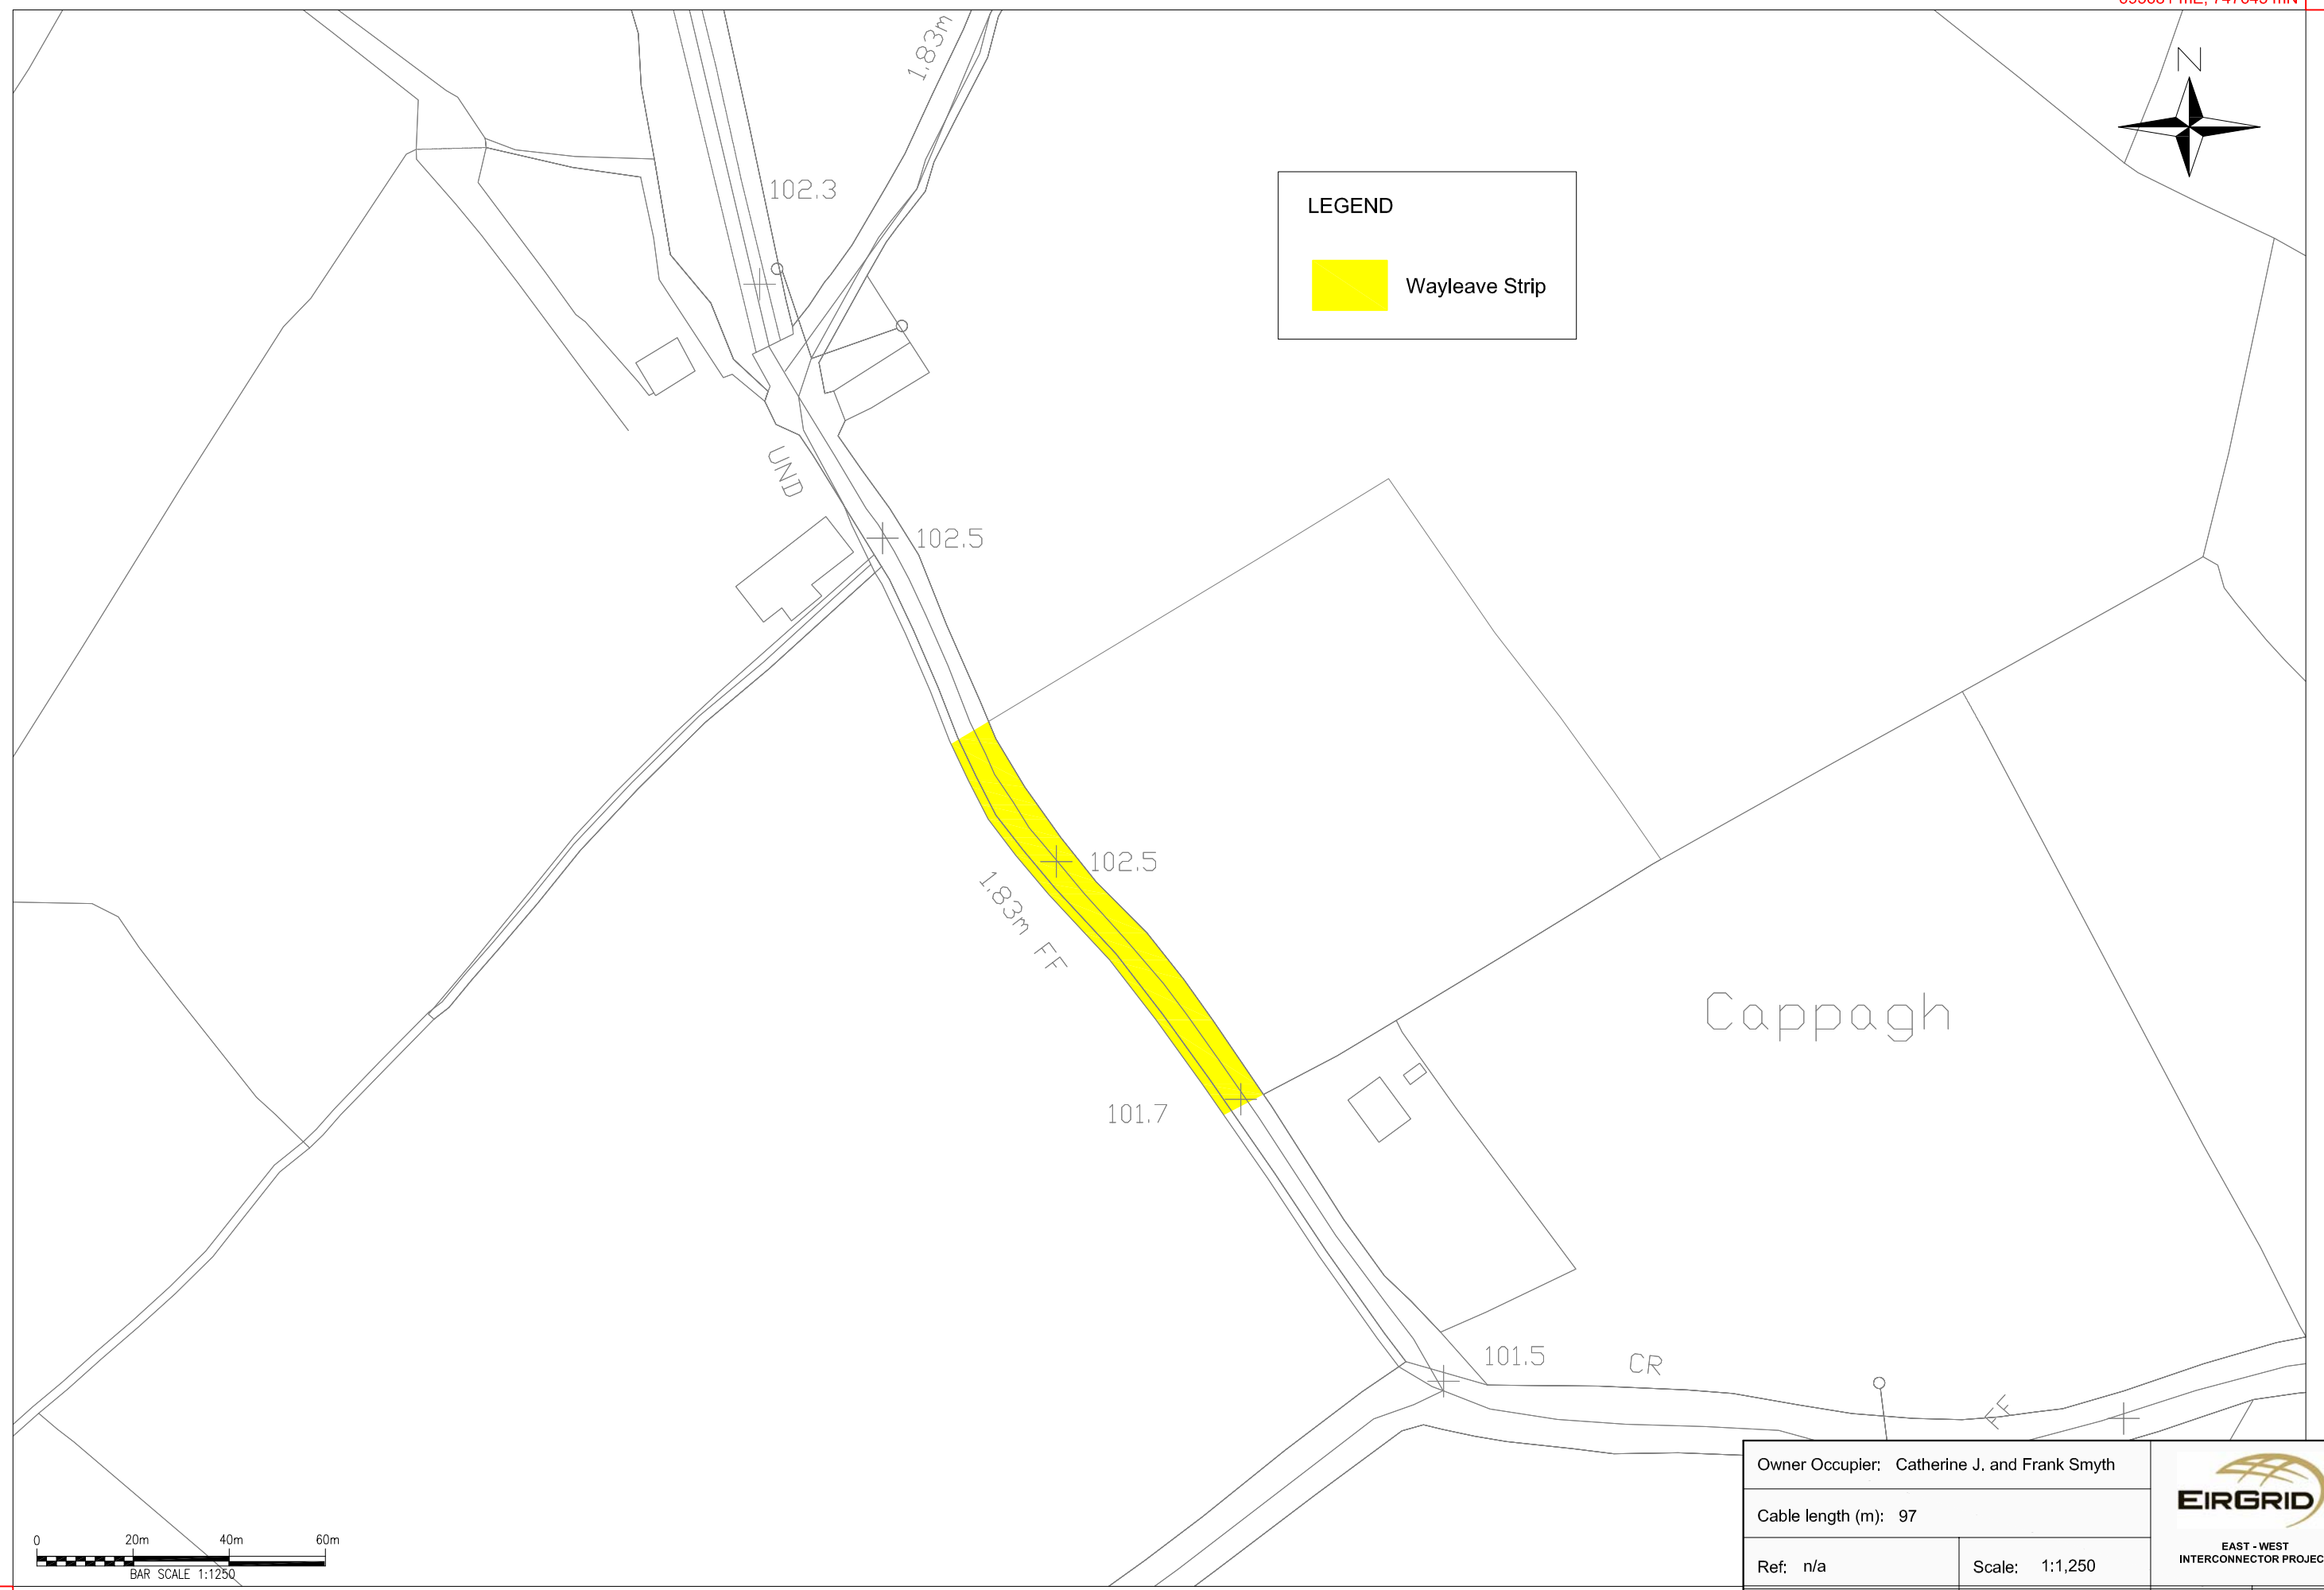



LEGEND

 Wayleave Strip



Owner Occupier: Catherine J. and Frank Smyth		 EAST - WEST INTERCONNECTOR PROJECT	
Cable length (m): 97			
Ref: n/a	Scale: 1:1,250		
Drawing No: 1709_0052	Based on the Ordnance Survey Ireland Licence No. EN 0061509 © Ordnance Survey Ireland/Government of Ireland	Rev: 00	Date: 03/11/09