
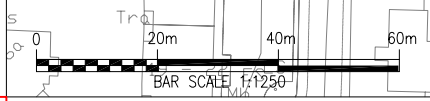
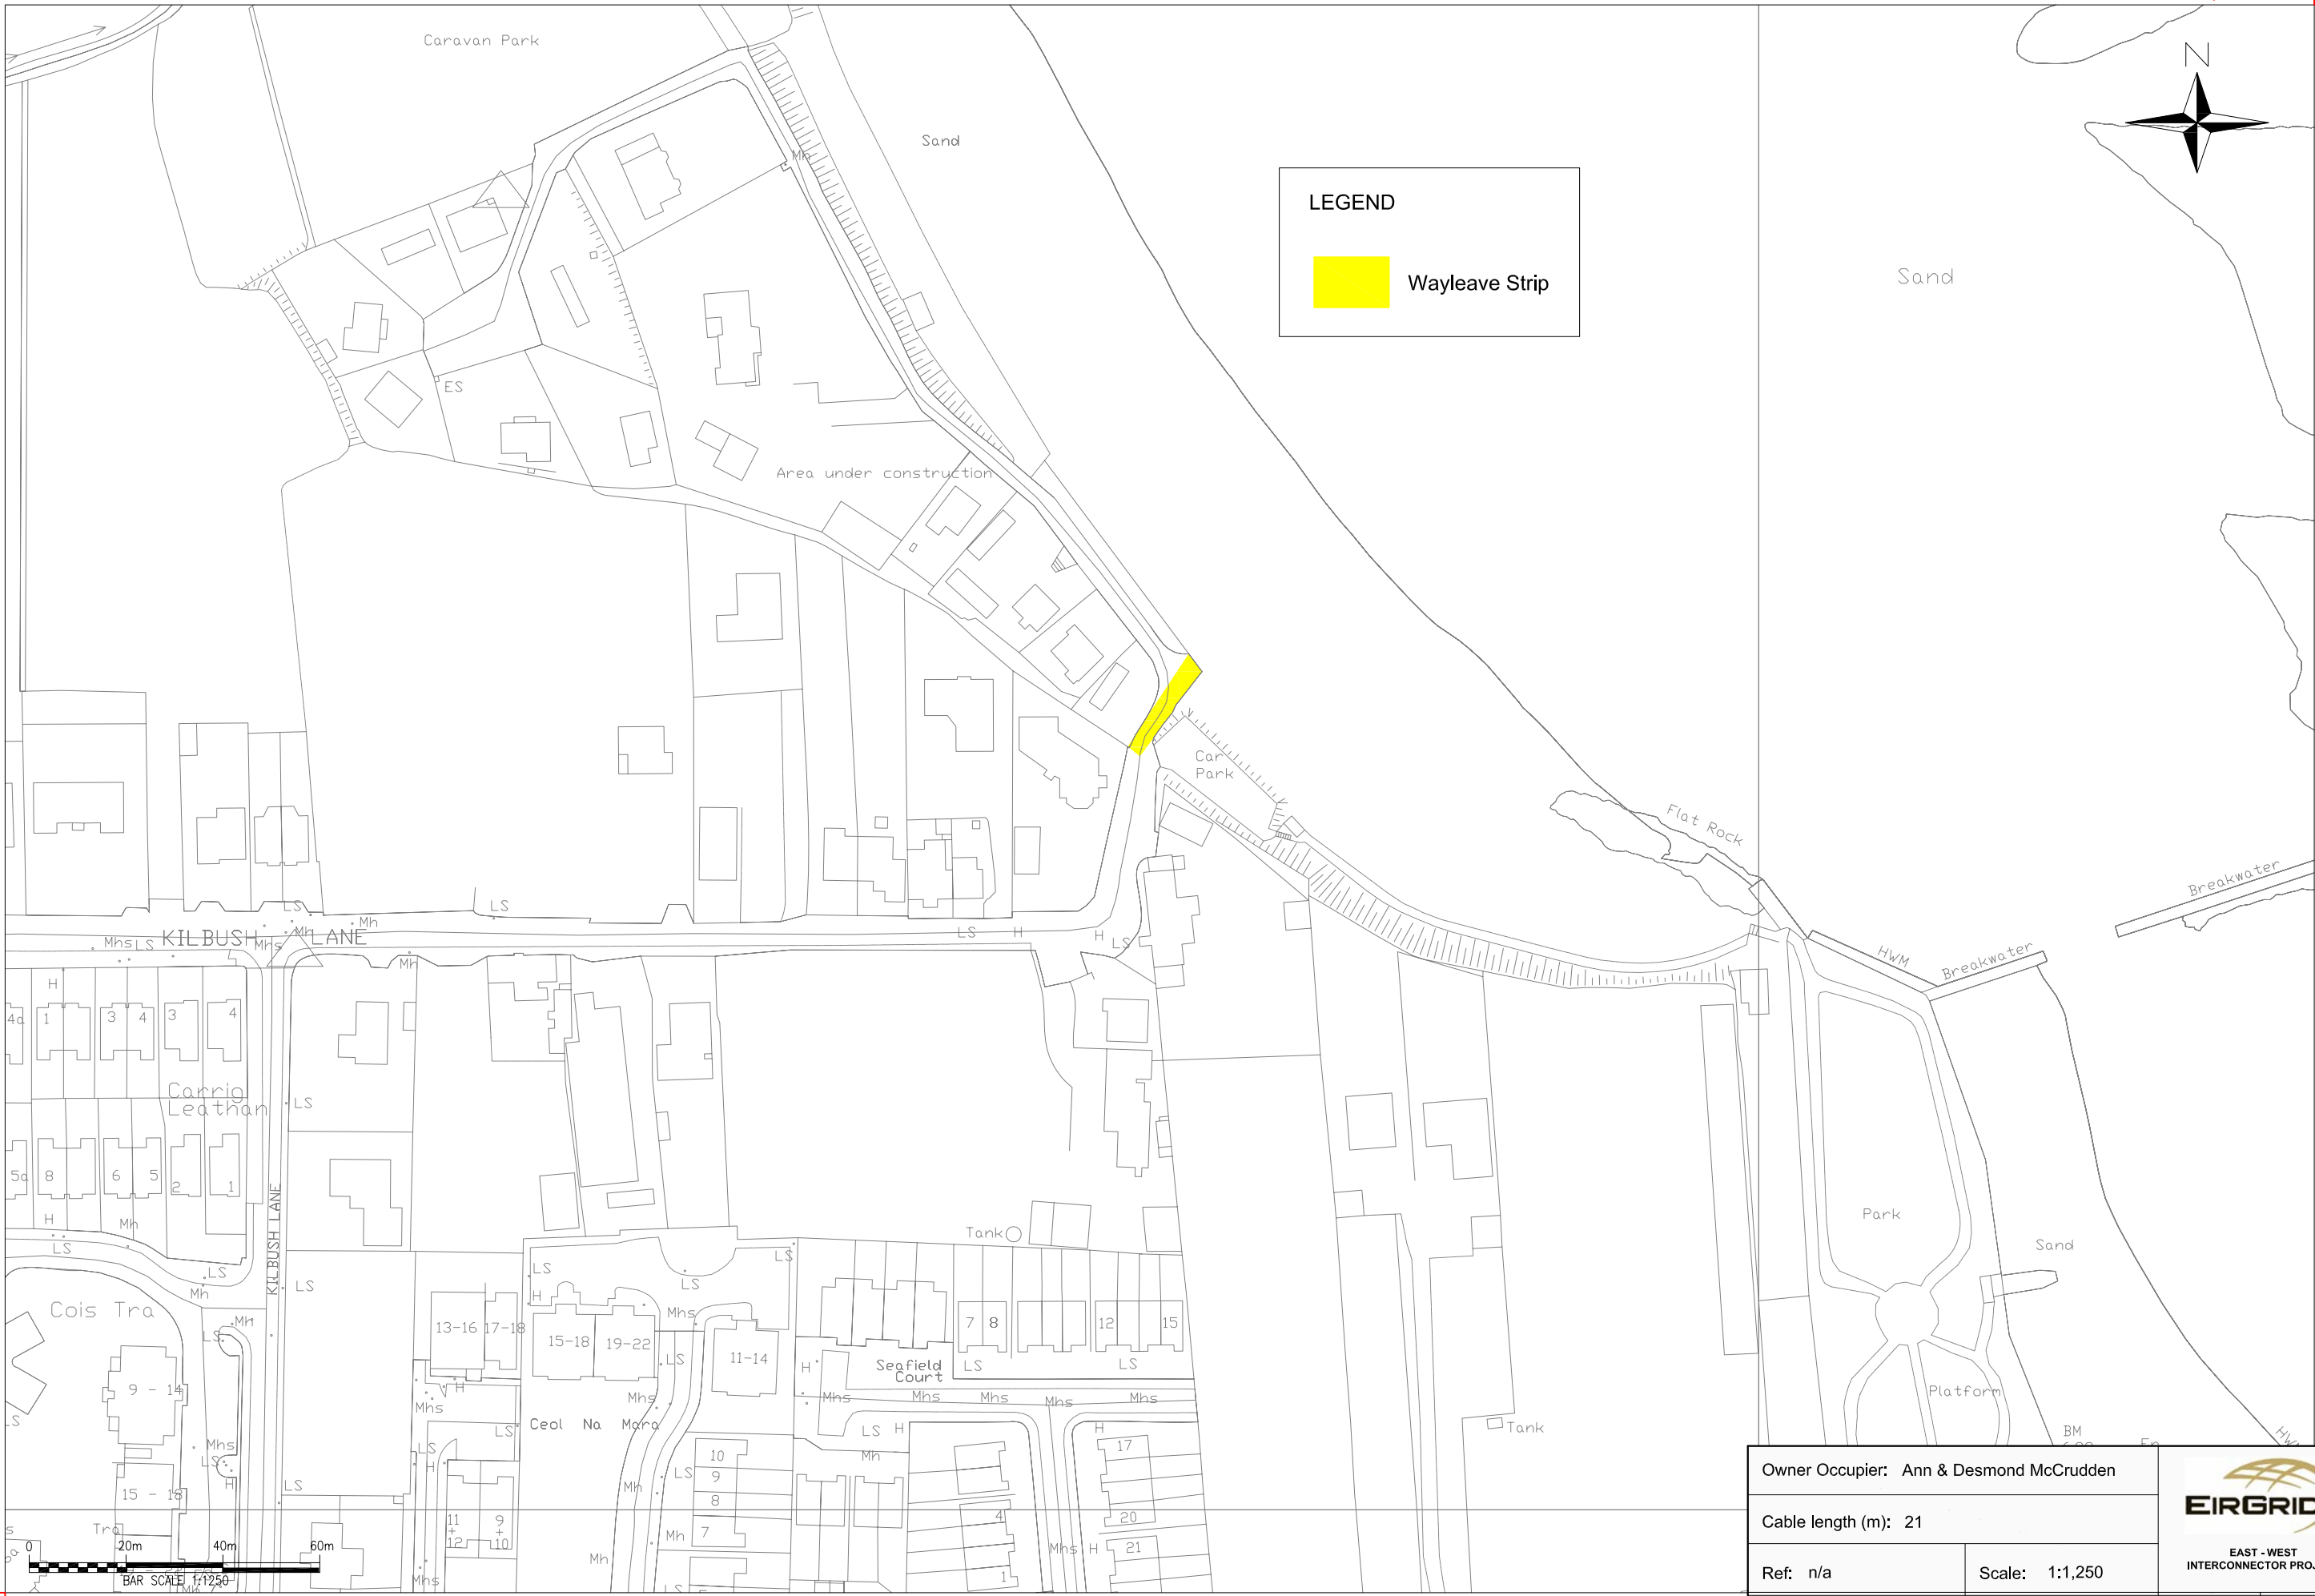



LEGEND

 Wayleave Strip



Owner Occupier: Ann & Desmond McCrudden		 EIRGRID EAST - WEST INTERCONNECTOR PROJECT	
Cable length (m): 21			
Ref: n/a	Scale: 1:1,250	Drawing No: I709_0045	Based on the Ordnance Survey Ireland Licence No. EN 0061509 © Ordnance Survey Ireland/Government of Ireland
Rev: 00	Date: 22/09/09		