
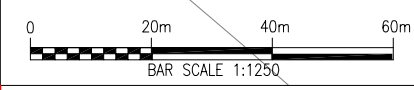
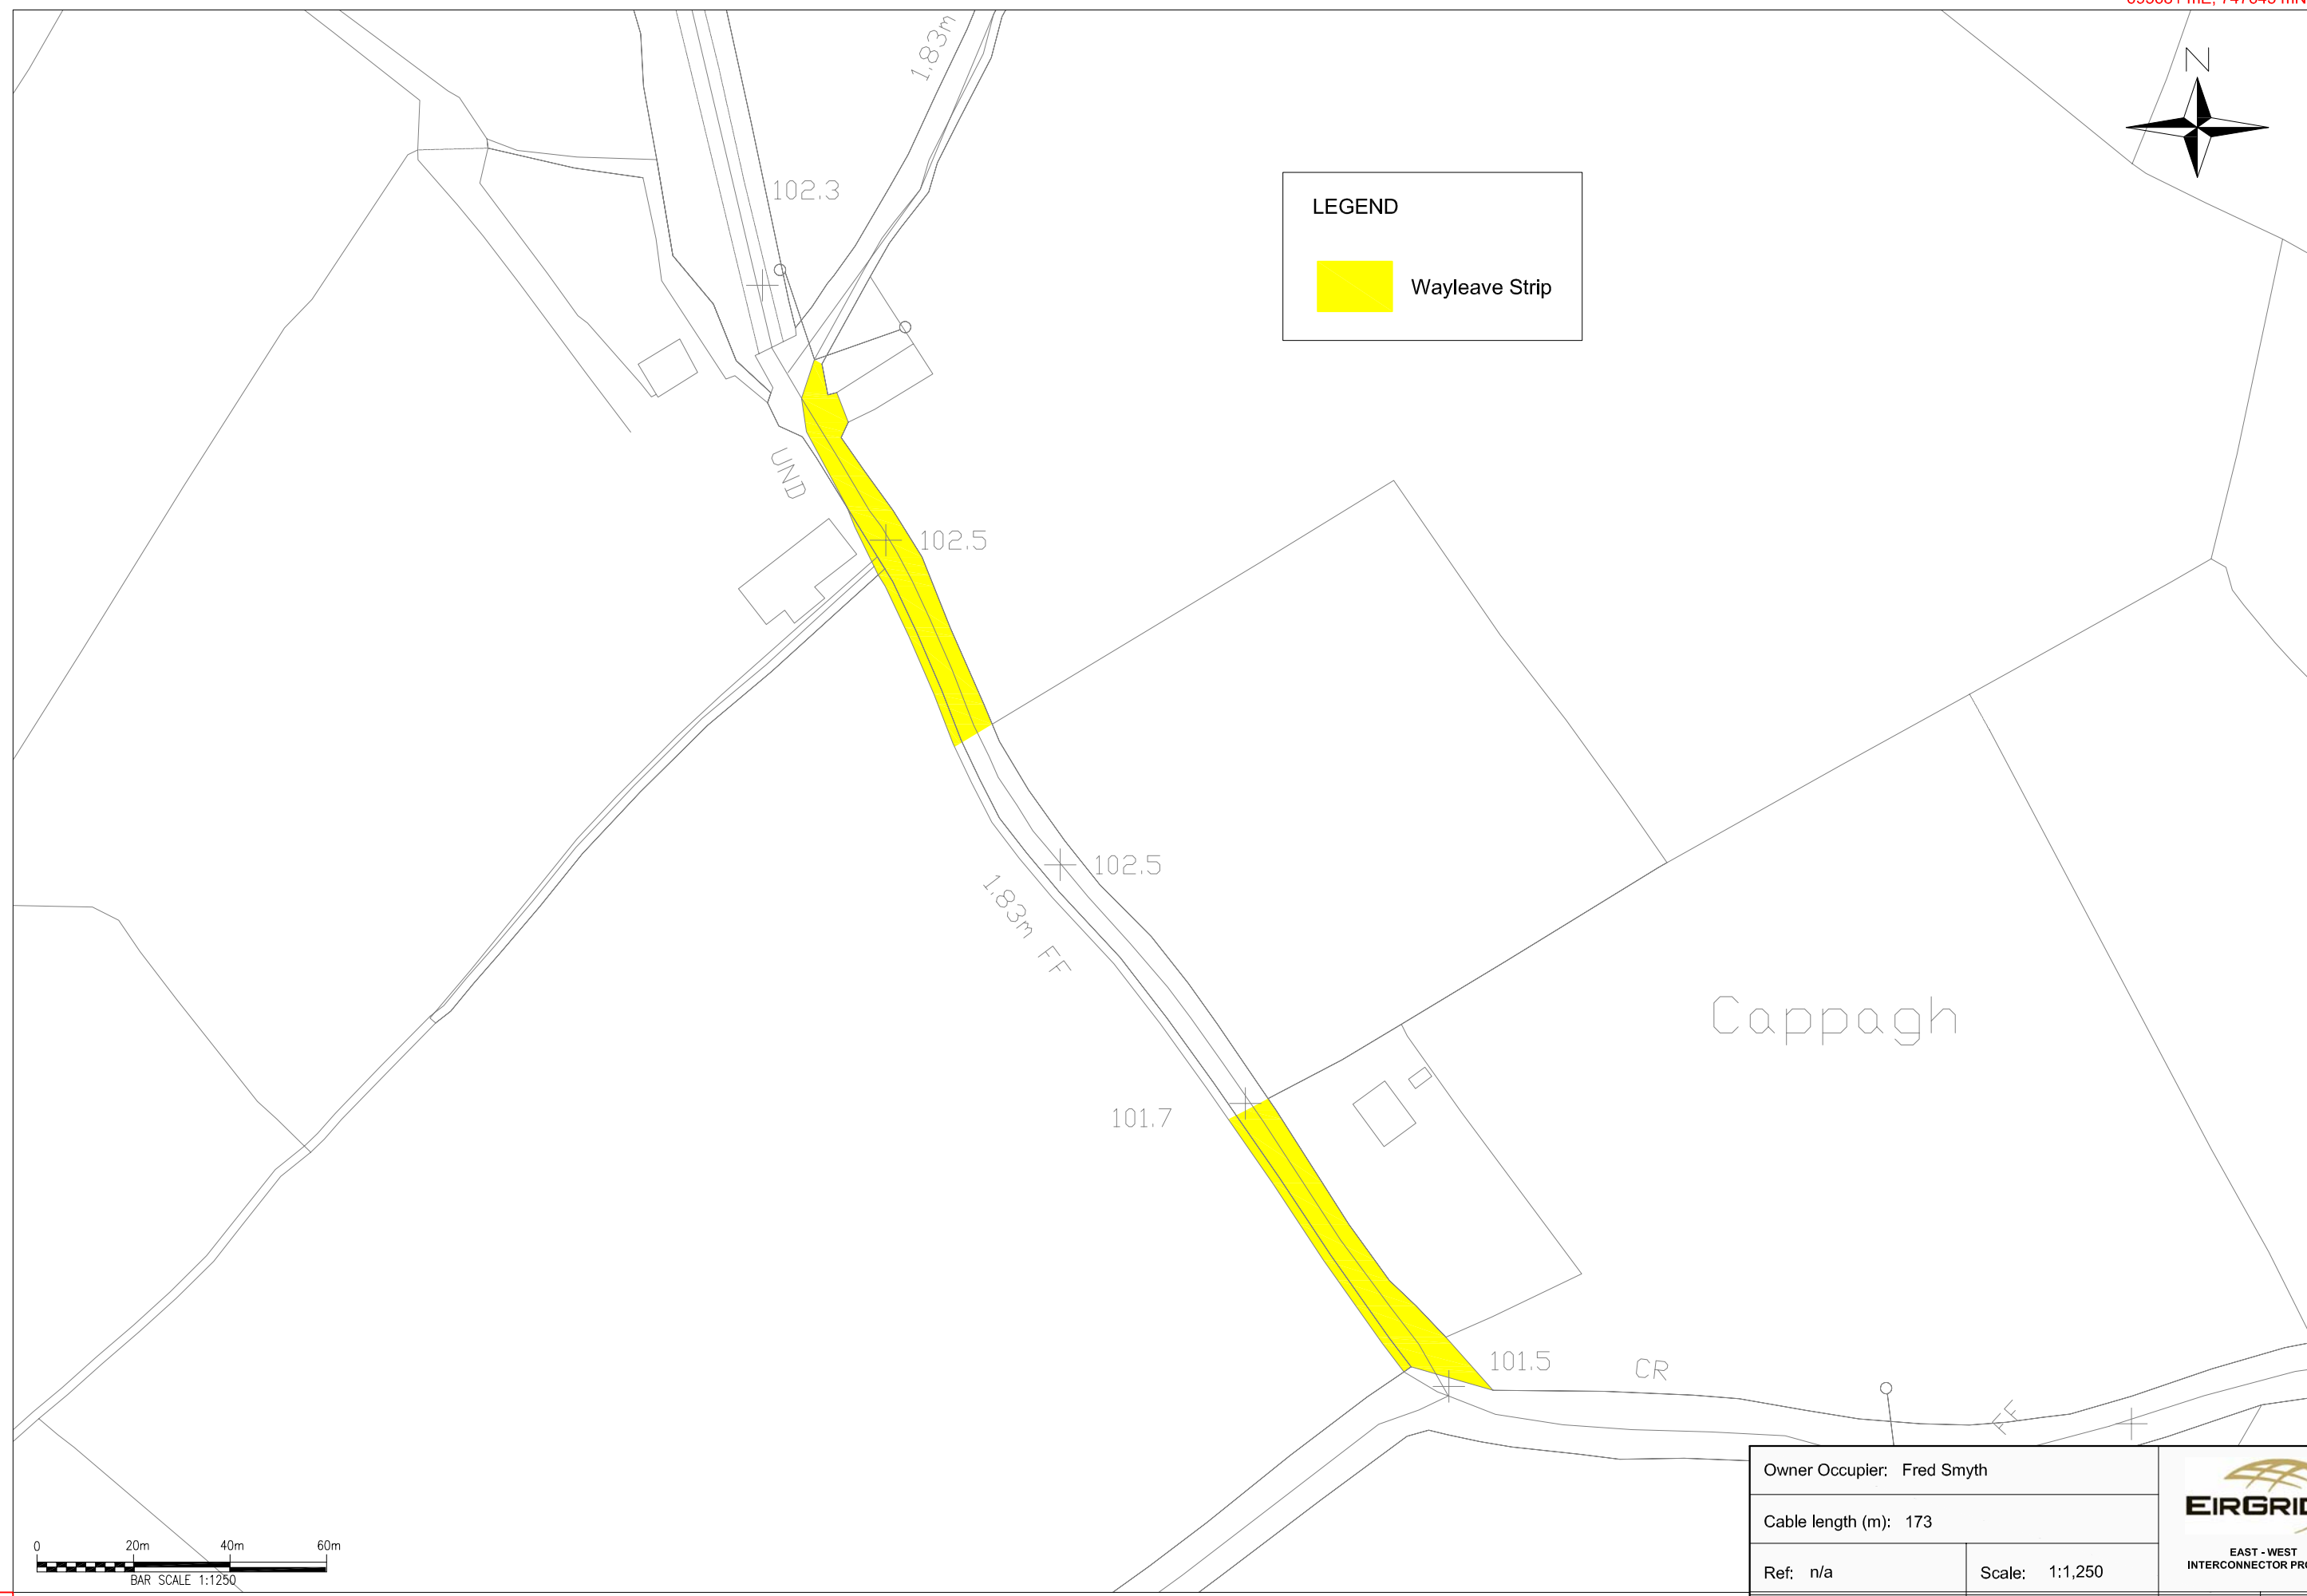



LEGEND

 Wayleave Strip



Owner Occupier: Fred Smyth		 EAST - WEST INTERCONNECTOR PROJECT	
Cable length (m): 173			
Ref: n/a	Scale: 1:1,250	Based on the Ordnance Survey Ireland Licence No. EN 0061509 © Ordnance Survey Ireland/Government of Ireland	Rev: 01
Drawing No: 1709_0046			Date: 03/11/09